



LEGEND

BT	bench top
CONC	concrete
CT	ceramic tiles
CPD	cupboard
DWM	dishwashing machine
EMB	electricity meter board
FC	fibrous cement
FFL	finished floor level
FGHT	finished ground level
FHR	fire hose reel/ rack
FRPB	fire rated plasterboard
R	refrigerator
S	sink
STF	strip timber flooring
U	urinal
U/SC	underside of ceiling


	PORTABLE FIRE EXTINGUISHER
	EXIT SIGN
	SOLAR TUBE
	TACTILE INDICATORS
	CEILING FAN

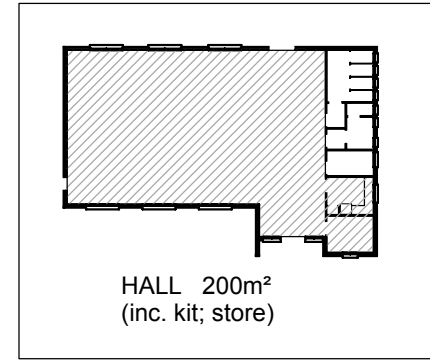



Floor Plan
Scale 1:100
STAGE 1

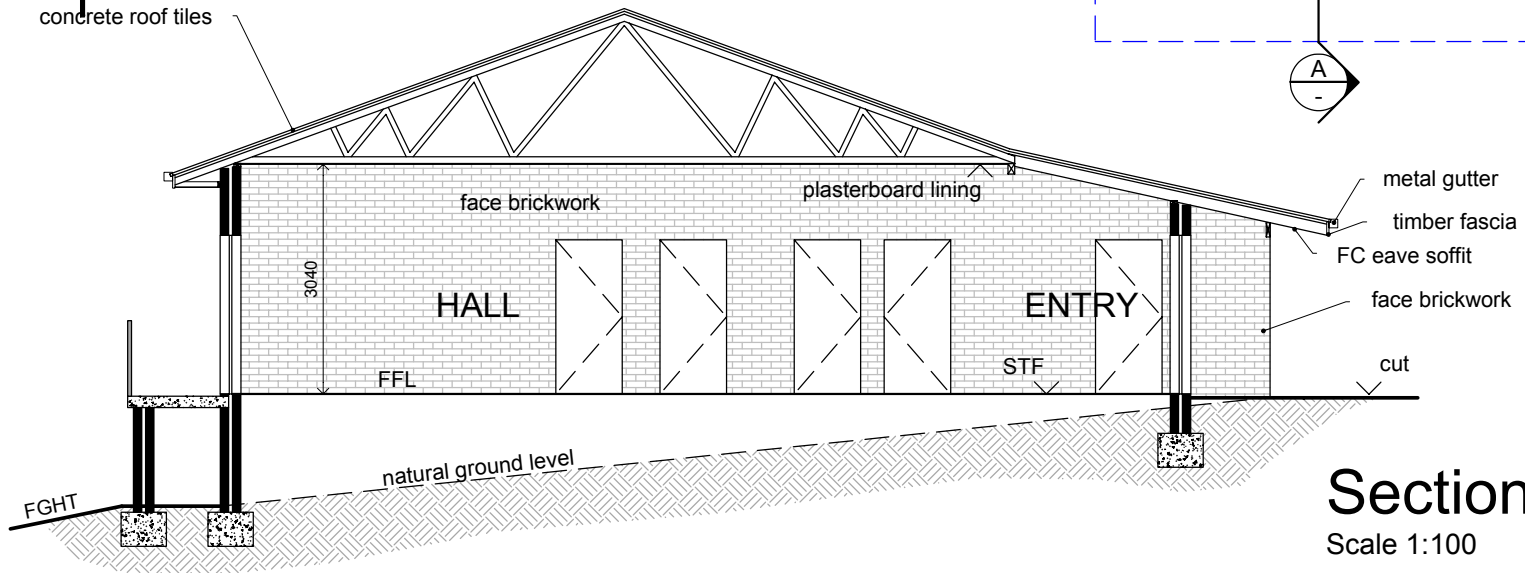

Section
Scale 1:100

 

David Boram & Associates Pty. Ltd.
Architects & Urban Planners
PO Box 249, Port Macquarie NSW 2444
Telephone: (20) 6582 3733 Fax: (02) 6582 0733
email: boram@midcoast.com.au

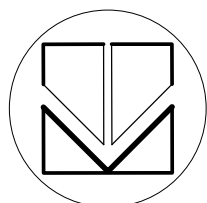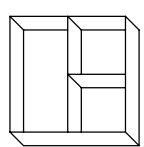

DRAWING NO: DBA 06 / 250 / 20			DRAWN: SD	
ISSUED: JUNE 06	A3	SCALE AS SHOWN	REVISED: DB	
The extent of work indicated on these drawings are based upon the provisions contained in the BCA assessment reports and recommendations prepared by All State Building Surveying for public halls in the Port Macquarie Hastings District. The BCA and Australian Standards for places of public entertainment may not be fully achievable in these existing buildings.				

EXISTING FLOOR PLAN
BONNY HILLS COMMUNITY HALL
For Port Macquarie - Hastings Council