
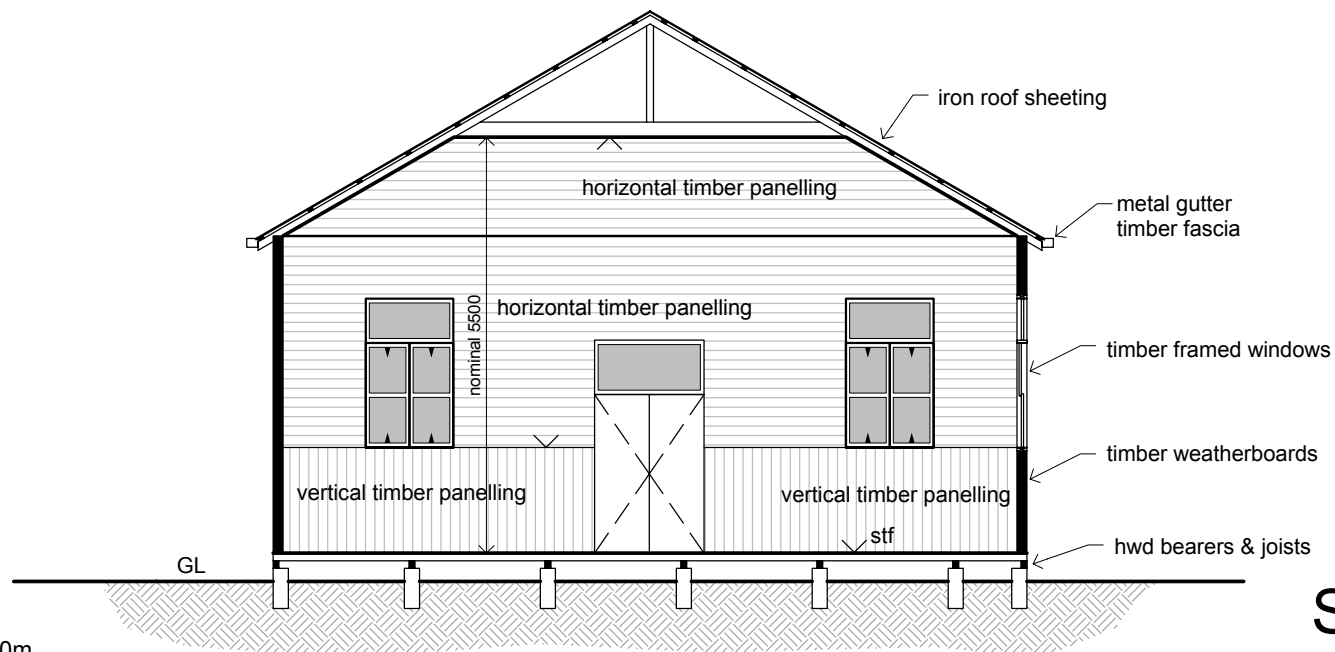


Floor Plan
Scale 1:100


- LEGEND**
- b vanity basin & cupboard
 - bc broom cupboard
 - be bench
 - c cupboard
 - ca carpet
 - conc concrete
 - ct ceramic tiles
 - dp down pipe
 - es ensuite toilet
 - fr refrigerator space
 - hp hot plate & range hood
 - hw hot water unit
 - it laundry tub
 - ln linen cupboard
 - lt laminate tiles
 - o oven
 - pa pantry
 - ro wardrobe
 - sh shower
 - ss 1 1/2 bowl sink
 - stf strip timber floor
 - sv sheet vinyl
 - td timber deck
 - wc water closet dual low line
 - wh wood heater slow combustion
 - wm washing machine space
- FE PORTABLE FIRE EXTINGUISHER
- E EXIT SIGN

 

Section A - A
Scale 1:100

LAURIETON SCHOOL OF ARTS - 1911

For Port Macquarie - Hastings Council

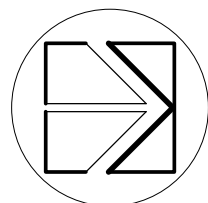

DRAWING NO: DBA 06 / 250 / 40

ISSUED: JAN 06

SCALE AS SHOWN

DRAWN: DB

Verify all dimensions at the site before commencement. Work to figure dimensions only. Refer any discrepancies to the Architect for clarification before proceeding with works.

David Boram & Associates Pty. Ltd.
Architects & Urban Planners

PO Box 249, Port Macquarie NSW 2444
Telephone: (20) 6582 3733 Fax: (02) 6582 0733
email: boram@midcoast.com.au